


*Pianta piano terra*

*H=m.3,35*

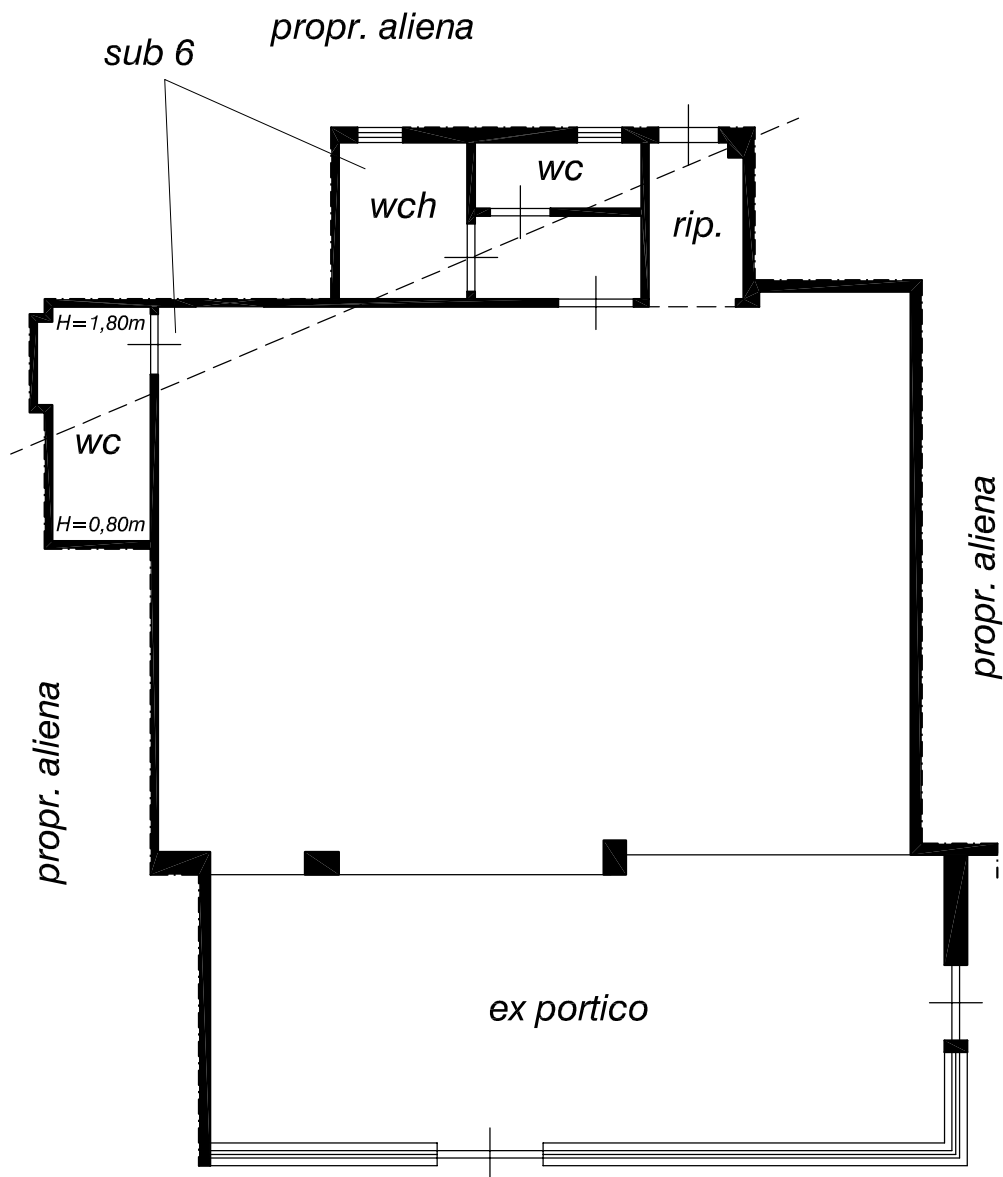

*Comune di Monreale*  
*S.S. 186 Km 16 snc*  
*F. 50 p.la 648 sub 6-30*

*Scala 1:100*