



PIANTA PIANO PRIMO, H: 2.75 M
SCALA 1/100

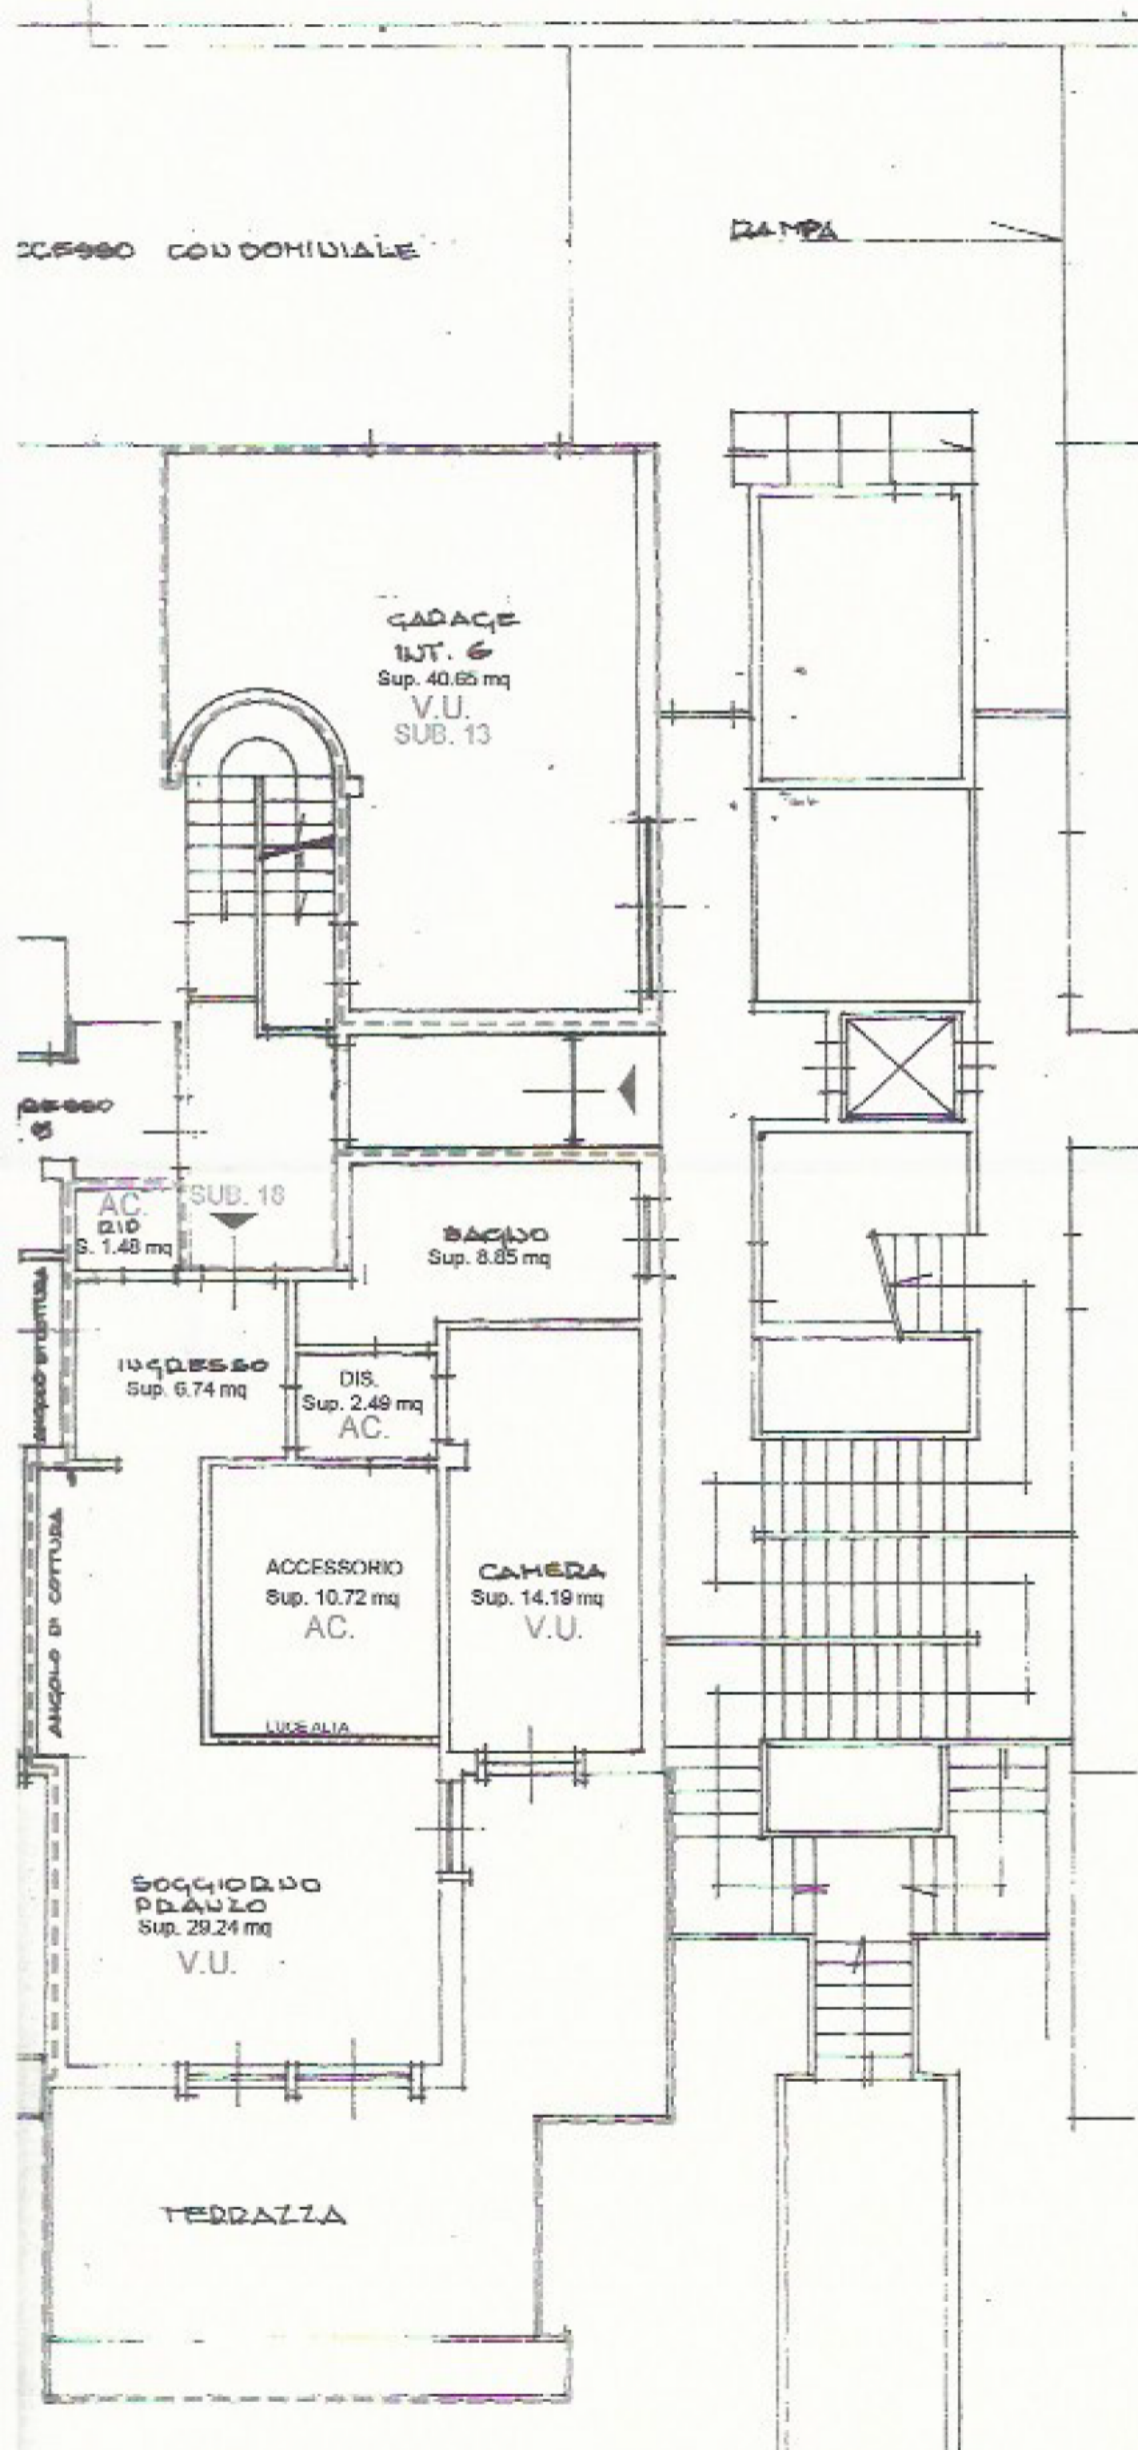

PIANTA PIANO PRIMO, H: 2.75 M
SCALA 1/100

LEGENDA

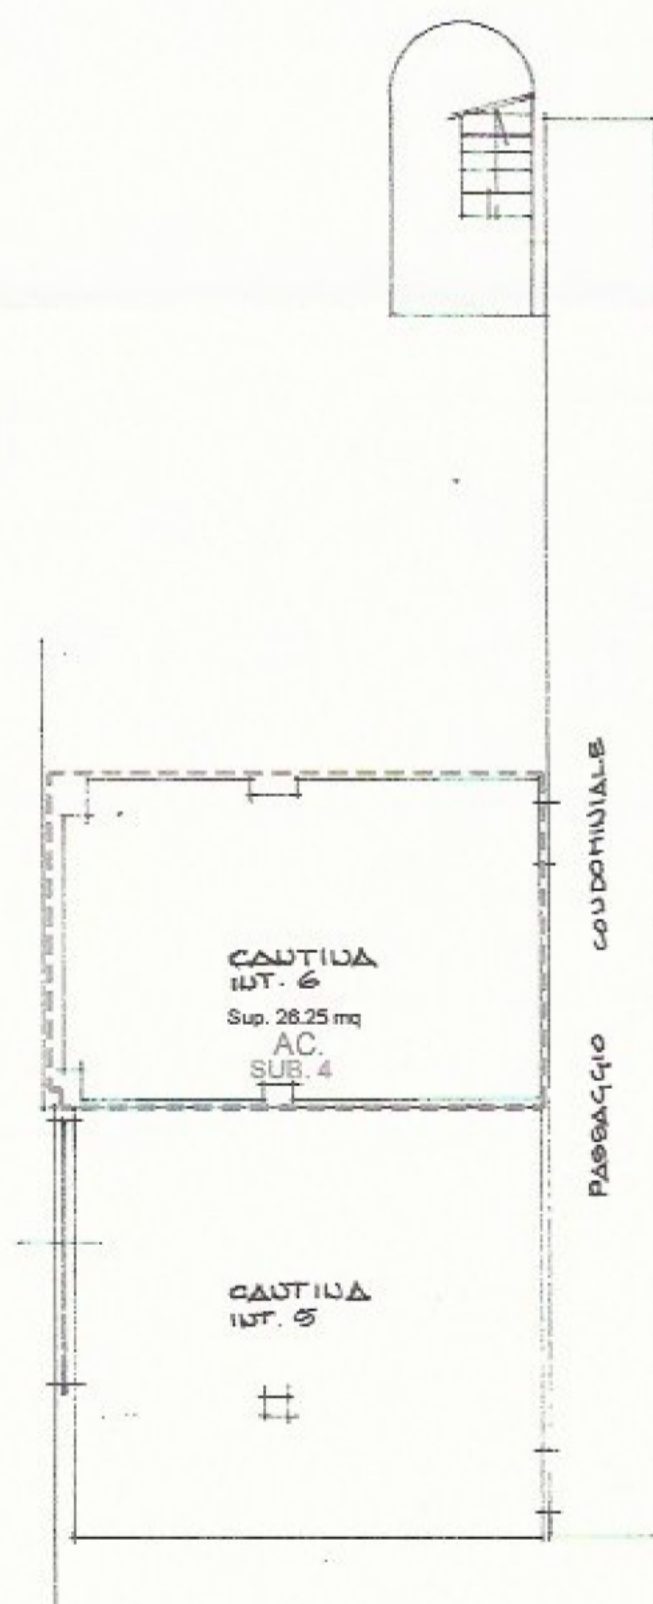

PIANTA PIANO SEMINTERRATO, H: 2.00 M
SCALA 1/100