



FG. 4 PART.LLA 1675

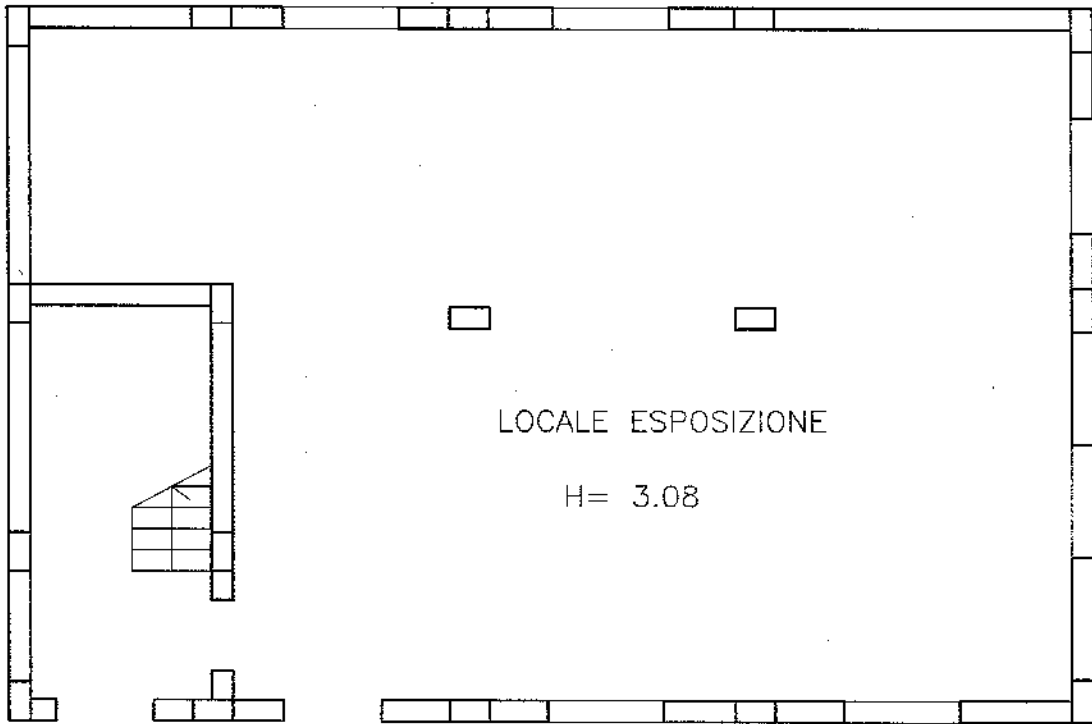

PIANTA PIANO TERRA

superficie coperta mq. 150,00

SCALA 1:100

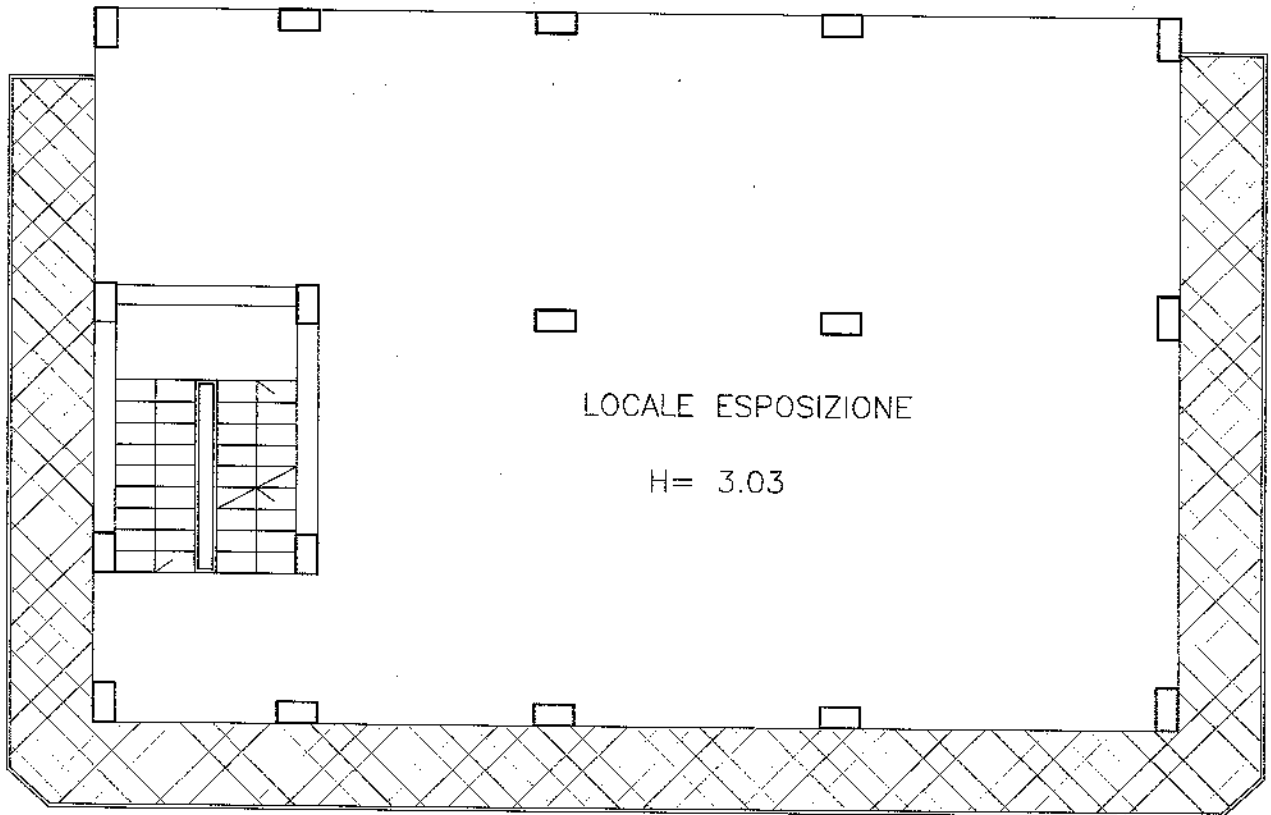

PIANTA PIANO PRIMO-SECONDO

superficie coperta mq. 150,00

superficie n.r. balconi mq. $43,80 \times 10\% = 4,38$

superficie commerciale mq. 154,38

SCALA 1:100