
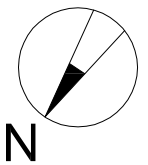


Via A. Moravia

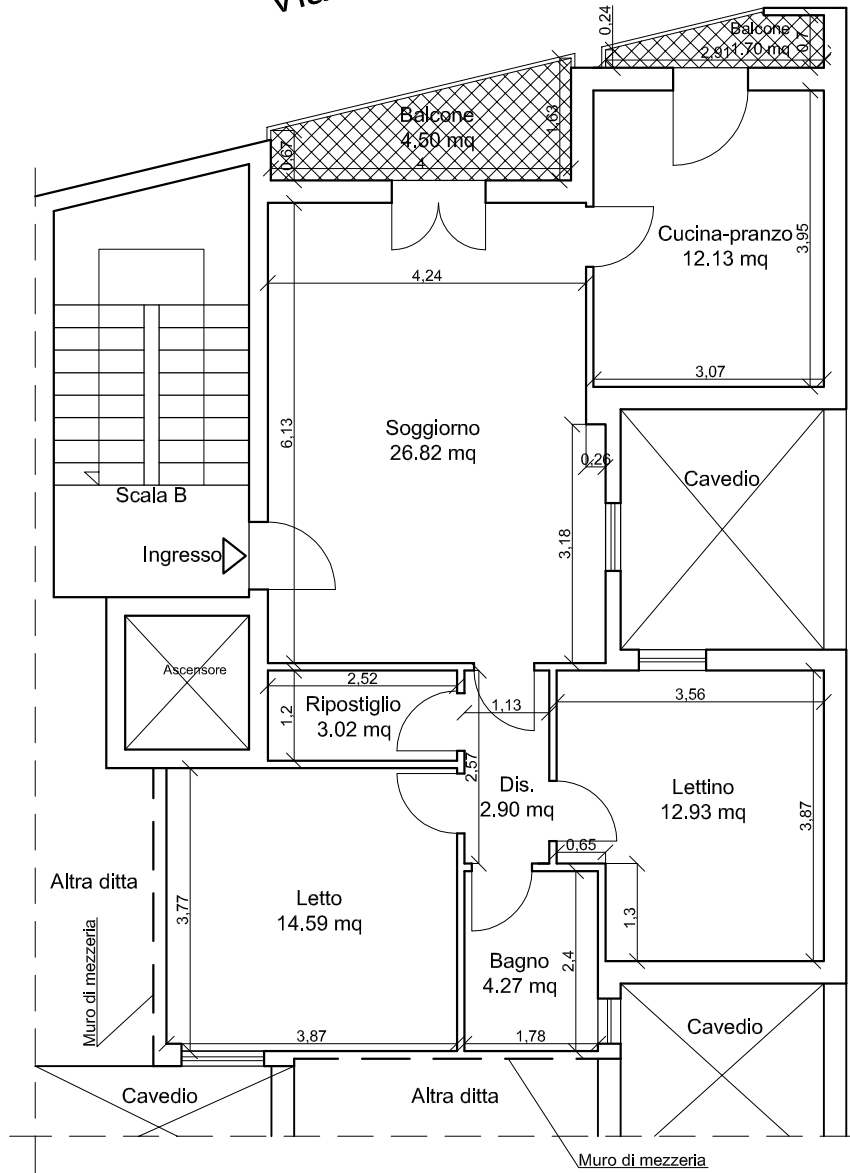

Cespite 1
Planimetria rilievo
Scala 1:100